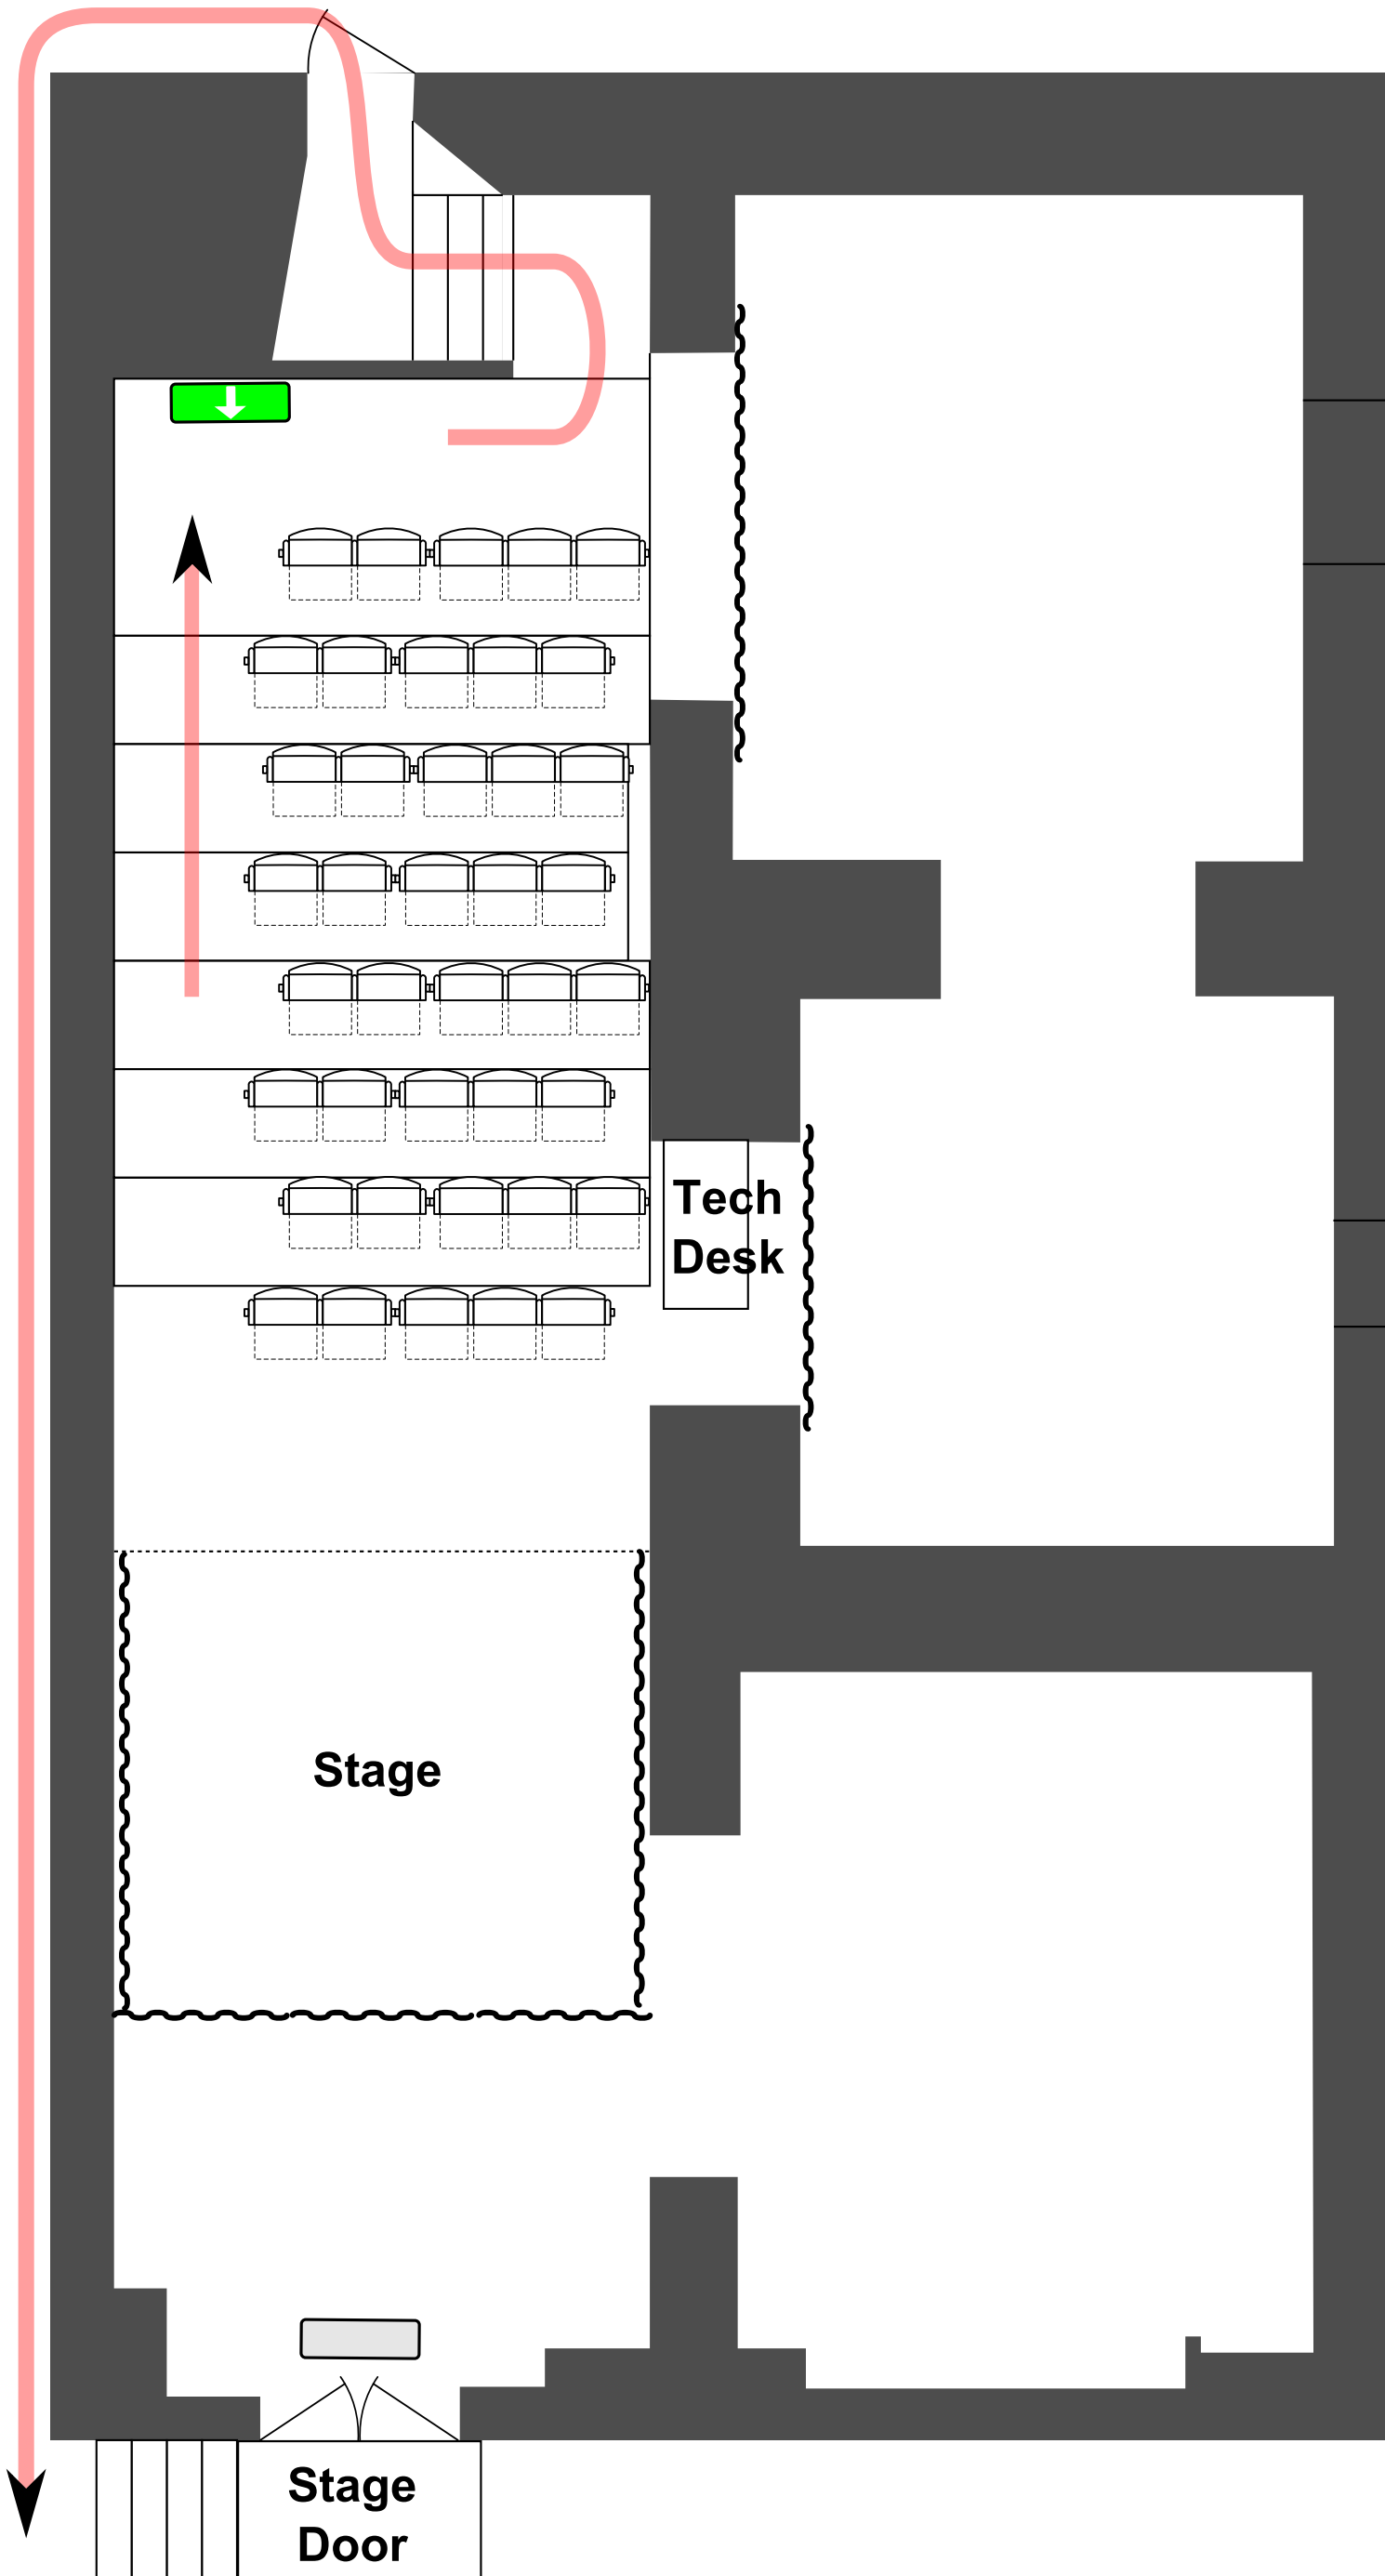




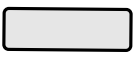


**Audience
Entrance**



-  Fire Route
-  Front of Stage
-  Black Drapes
-  Maintained Emergency Light
-  Non-Maintained Emergency Light

1 metre